


First Floor

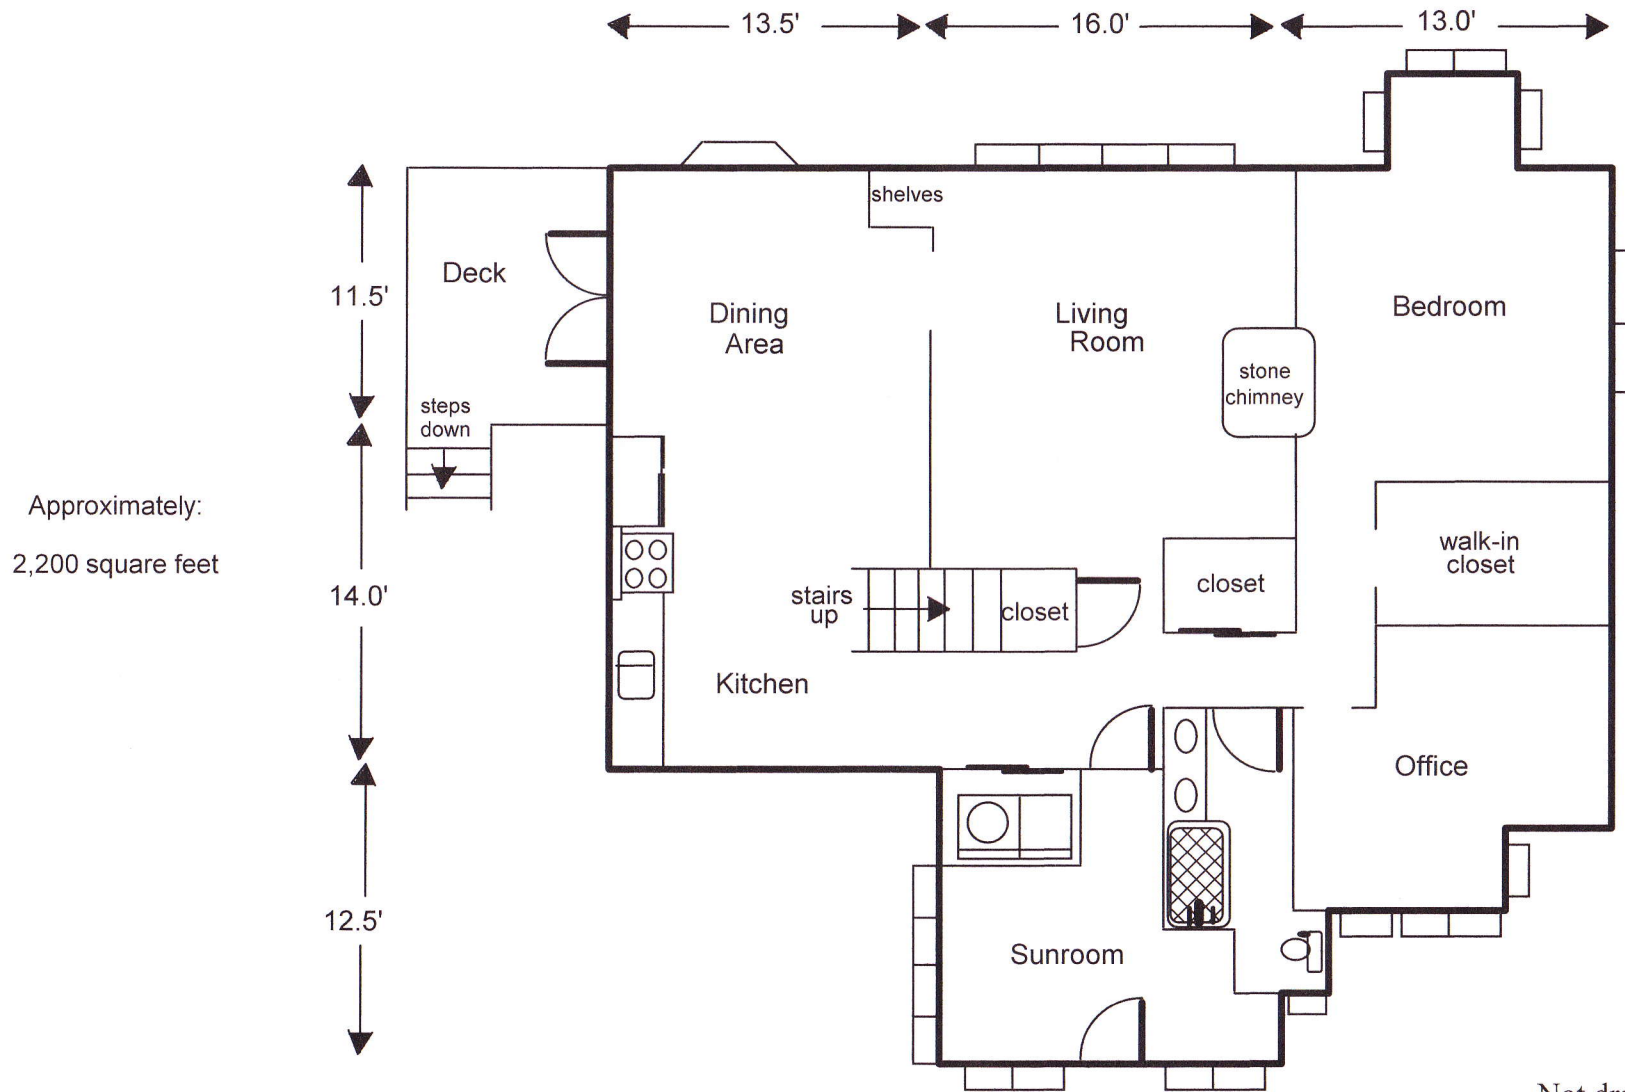


Approximately:
2,200 square feet

Floor plan drawn by:
Kim Rush
207-565-2154

Not drawn to exact scale.
For representational
purposes only.

Second Floor

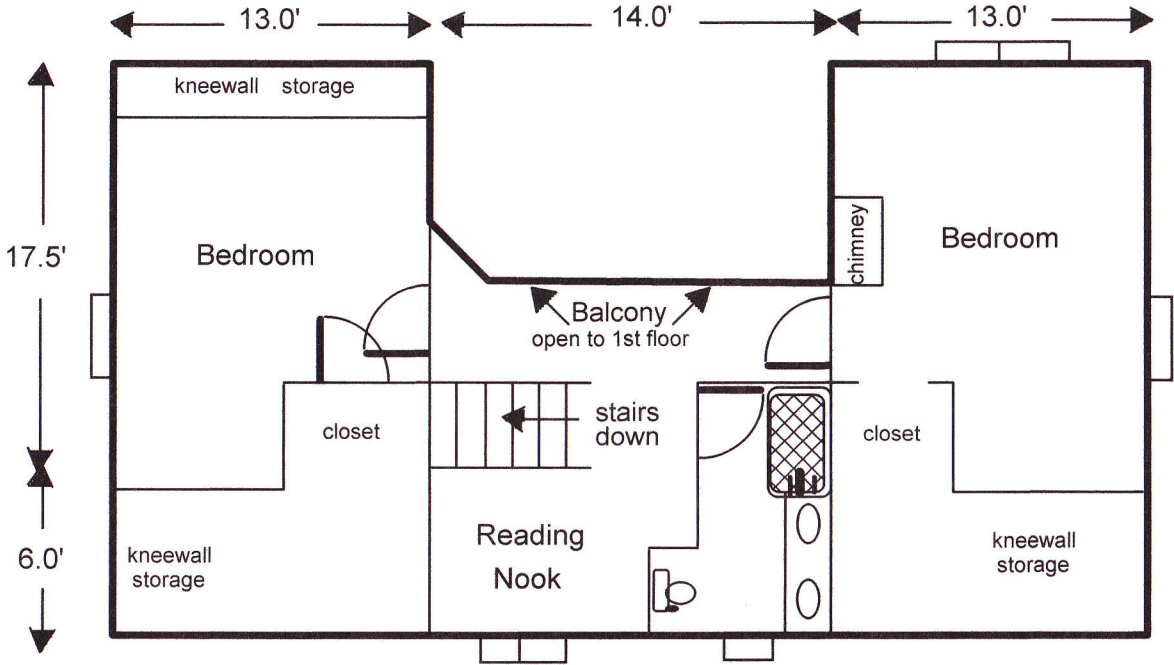

Not drawn to exact scale.
For representational
purposes only.