


2 Bedroom - First Floor

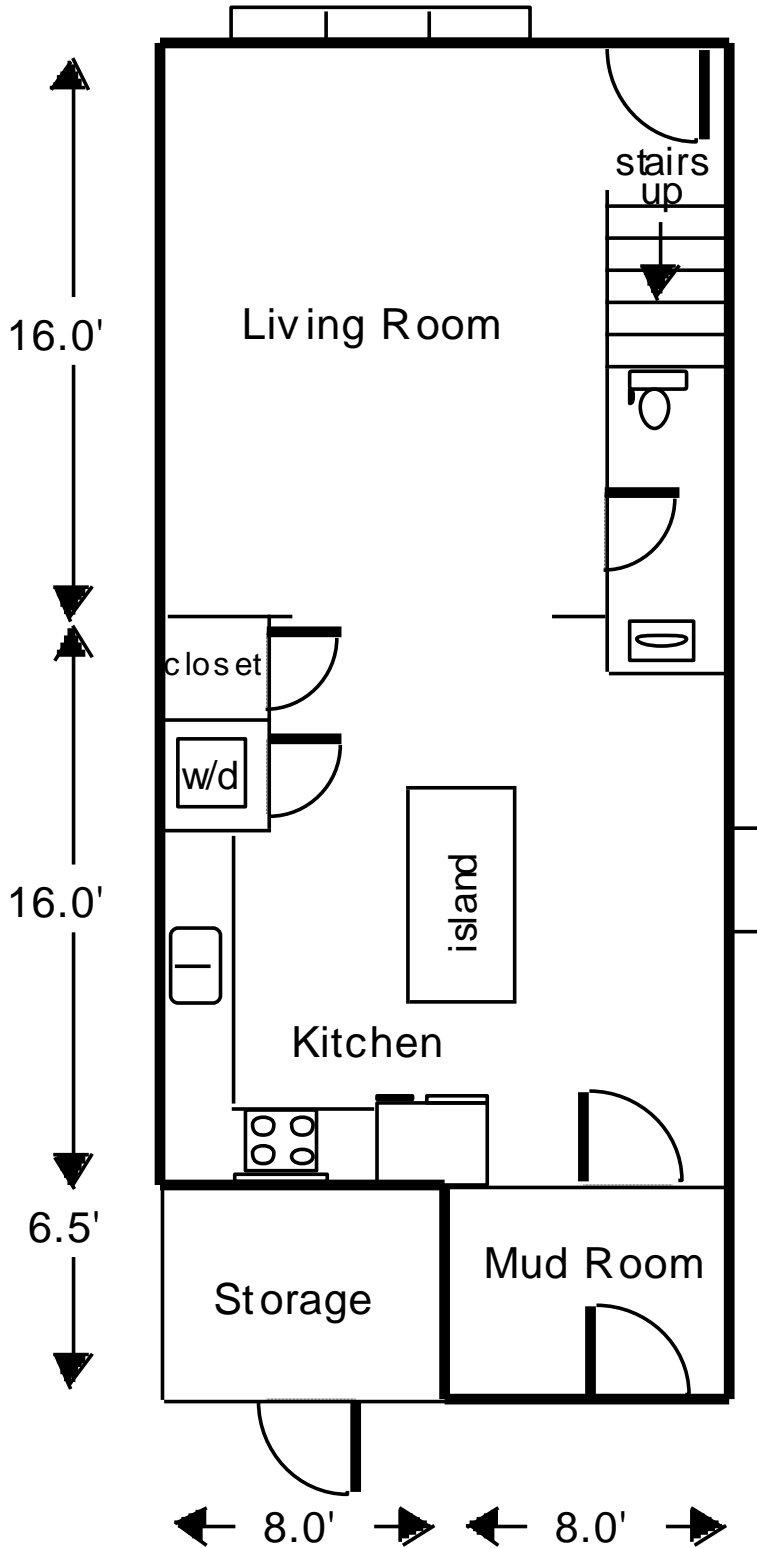


Approximately
1,072 square feet

Floor plan drawn by:
Kim Rush
207-565-2154

Not drawn to exact scale.
For representational
purposes only.

2 Bedroom - Second Floor

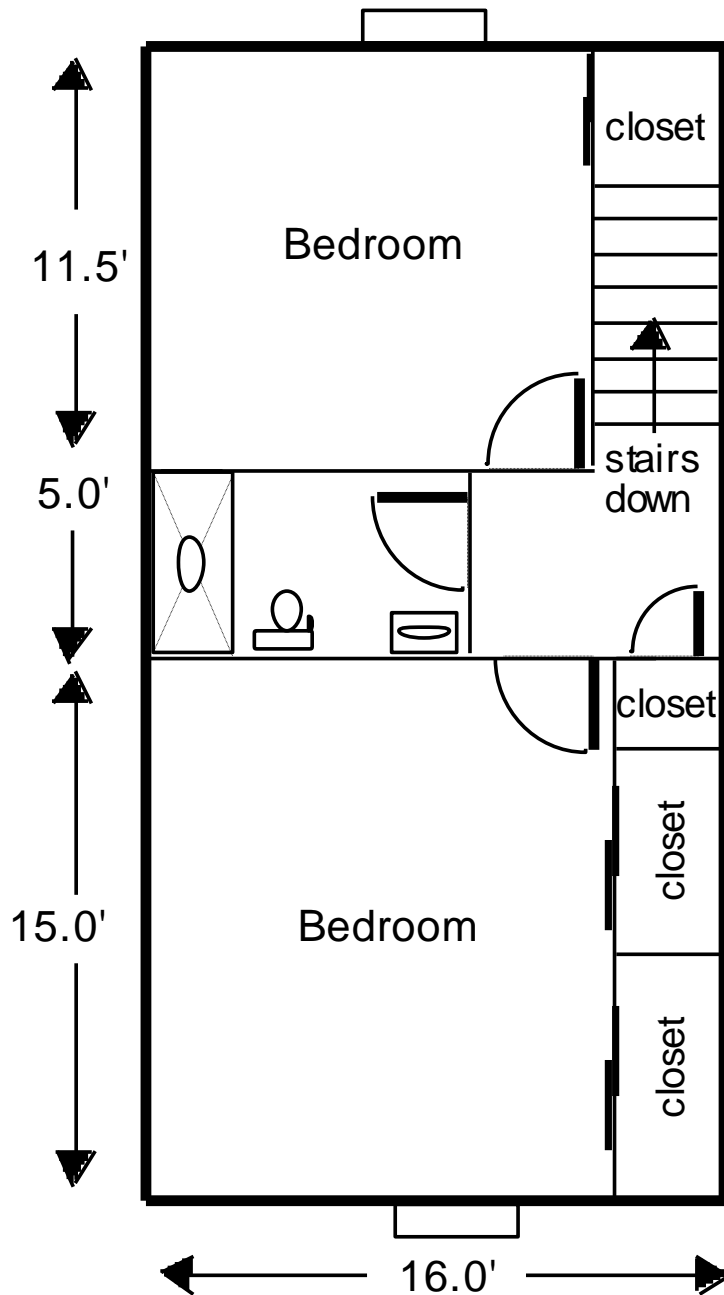

Not drawn to exact scale.
For representational
purposes only.