


# 3 Bedroom - First Floor

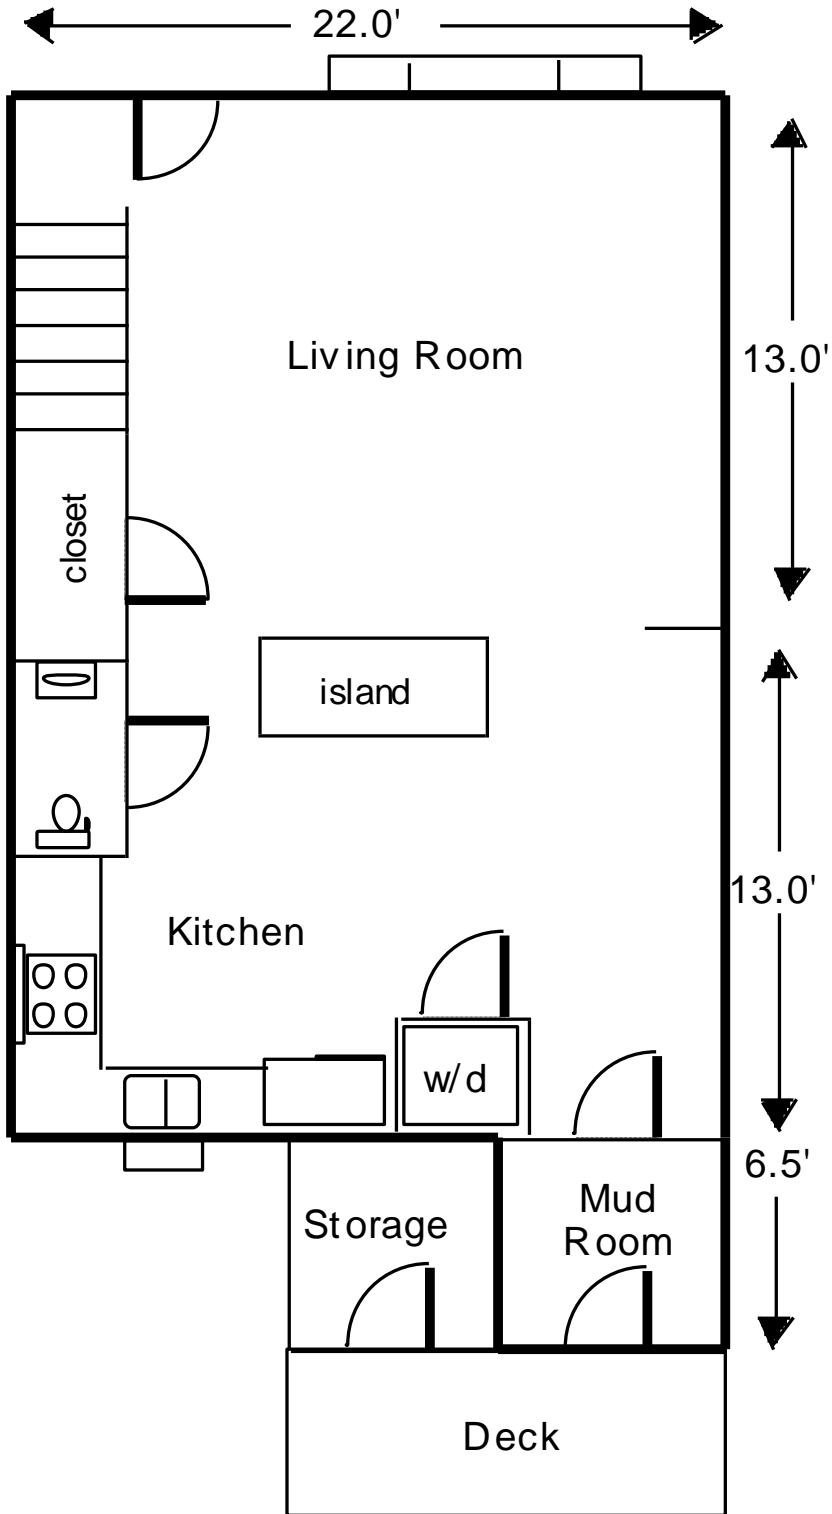


Approximately  
1,344 square feet

Floor plan drawn by:  
Kim Rush  
207-565-2154

Not drawn to exact scale.  
For representational  
purposes only.

# 3 Bedroom - Second Floor

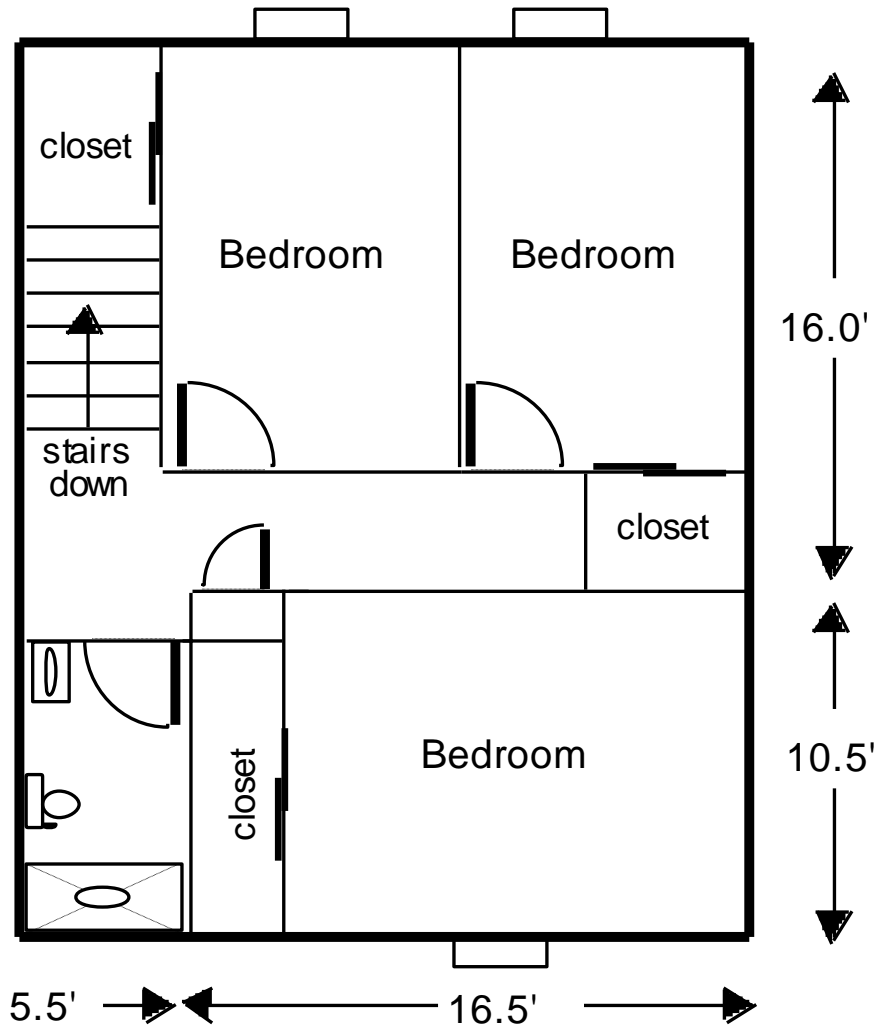

Not drawn to exact scale.  
For representational  
purposes only.