

WINDOW SCHEDULE		
A	TW3046-1	ANDERSEN
B	TW3046-2	ANDERSEN
C	TW30210-1	ANDERSEN
D	TW18-DHP4246-18	ANDERSEN
E	TW3032-1	ANDERSEN
F	TW45-DHP41046-18	ANDERSEN

DOOR SCHEDULE		
1	2/6X6/8X1 3/8"	MORGAN M-1045
2	2/2X6/8X1 3/8"	MORGAN M-1045
3	2/0X6/8X1 3/8"	MORGAN M-1045
4	2/8X6/8X1 3/8"	MORGAN M-1045
5	3/0X6/8	ANDERSEN FWH3168AL
6	3/0X6/8	ANDERSEN FWH3168AR
7	6/0X6/8	ANDERSEN FWH6068ASR
8	4/0X6/8	OPENING ONLY
9	5/0X6/8	OPENING ONLY
10	2/8X6/8	OPENING ONLY
11	2/8X6/8	#510 THERMATRU FIRE DOOR
12	9/0X7/0	INSULATED GARAGE DOOR
13	3/0X6/8	W/2 SIDELIGHTS
14	3/6X6/8	OPENING ONLY
15	2/6X6/8	M-3912 FRENCH DOOR
16	1/4X6/8	MORGAN M-1045

REVISIONS	


**RYAN LINNEHAN**  
**2ND FLOOR PLAN**  
 DWG #: 9901A2-G      DRN BY: RFE  
 SCALE: 1/8"=1'-0"      DATE: 8/99

These plans are only an approximation and any prospective purchaser should verify any information depicted herein.

THESE PLANS REMAIN THE PROPERTY OF RYAN & STEPHANIE LINNEHAN AND CAN NOT BE USED OR COPIED WITHOUT PERMISSION.





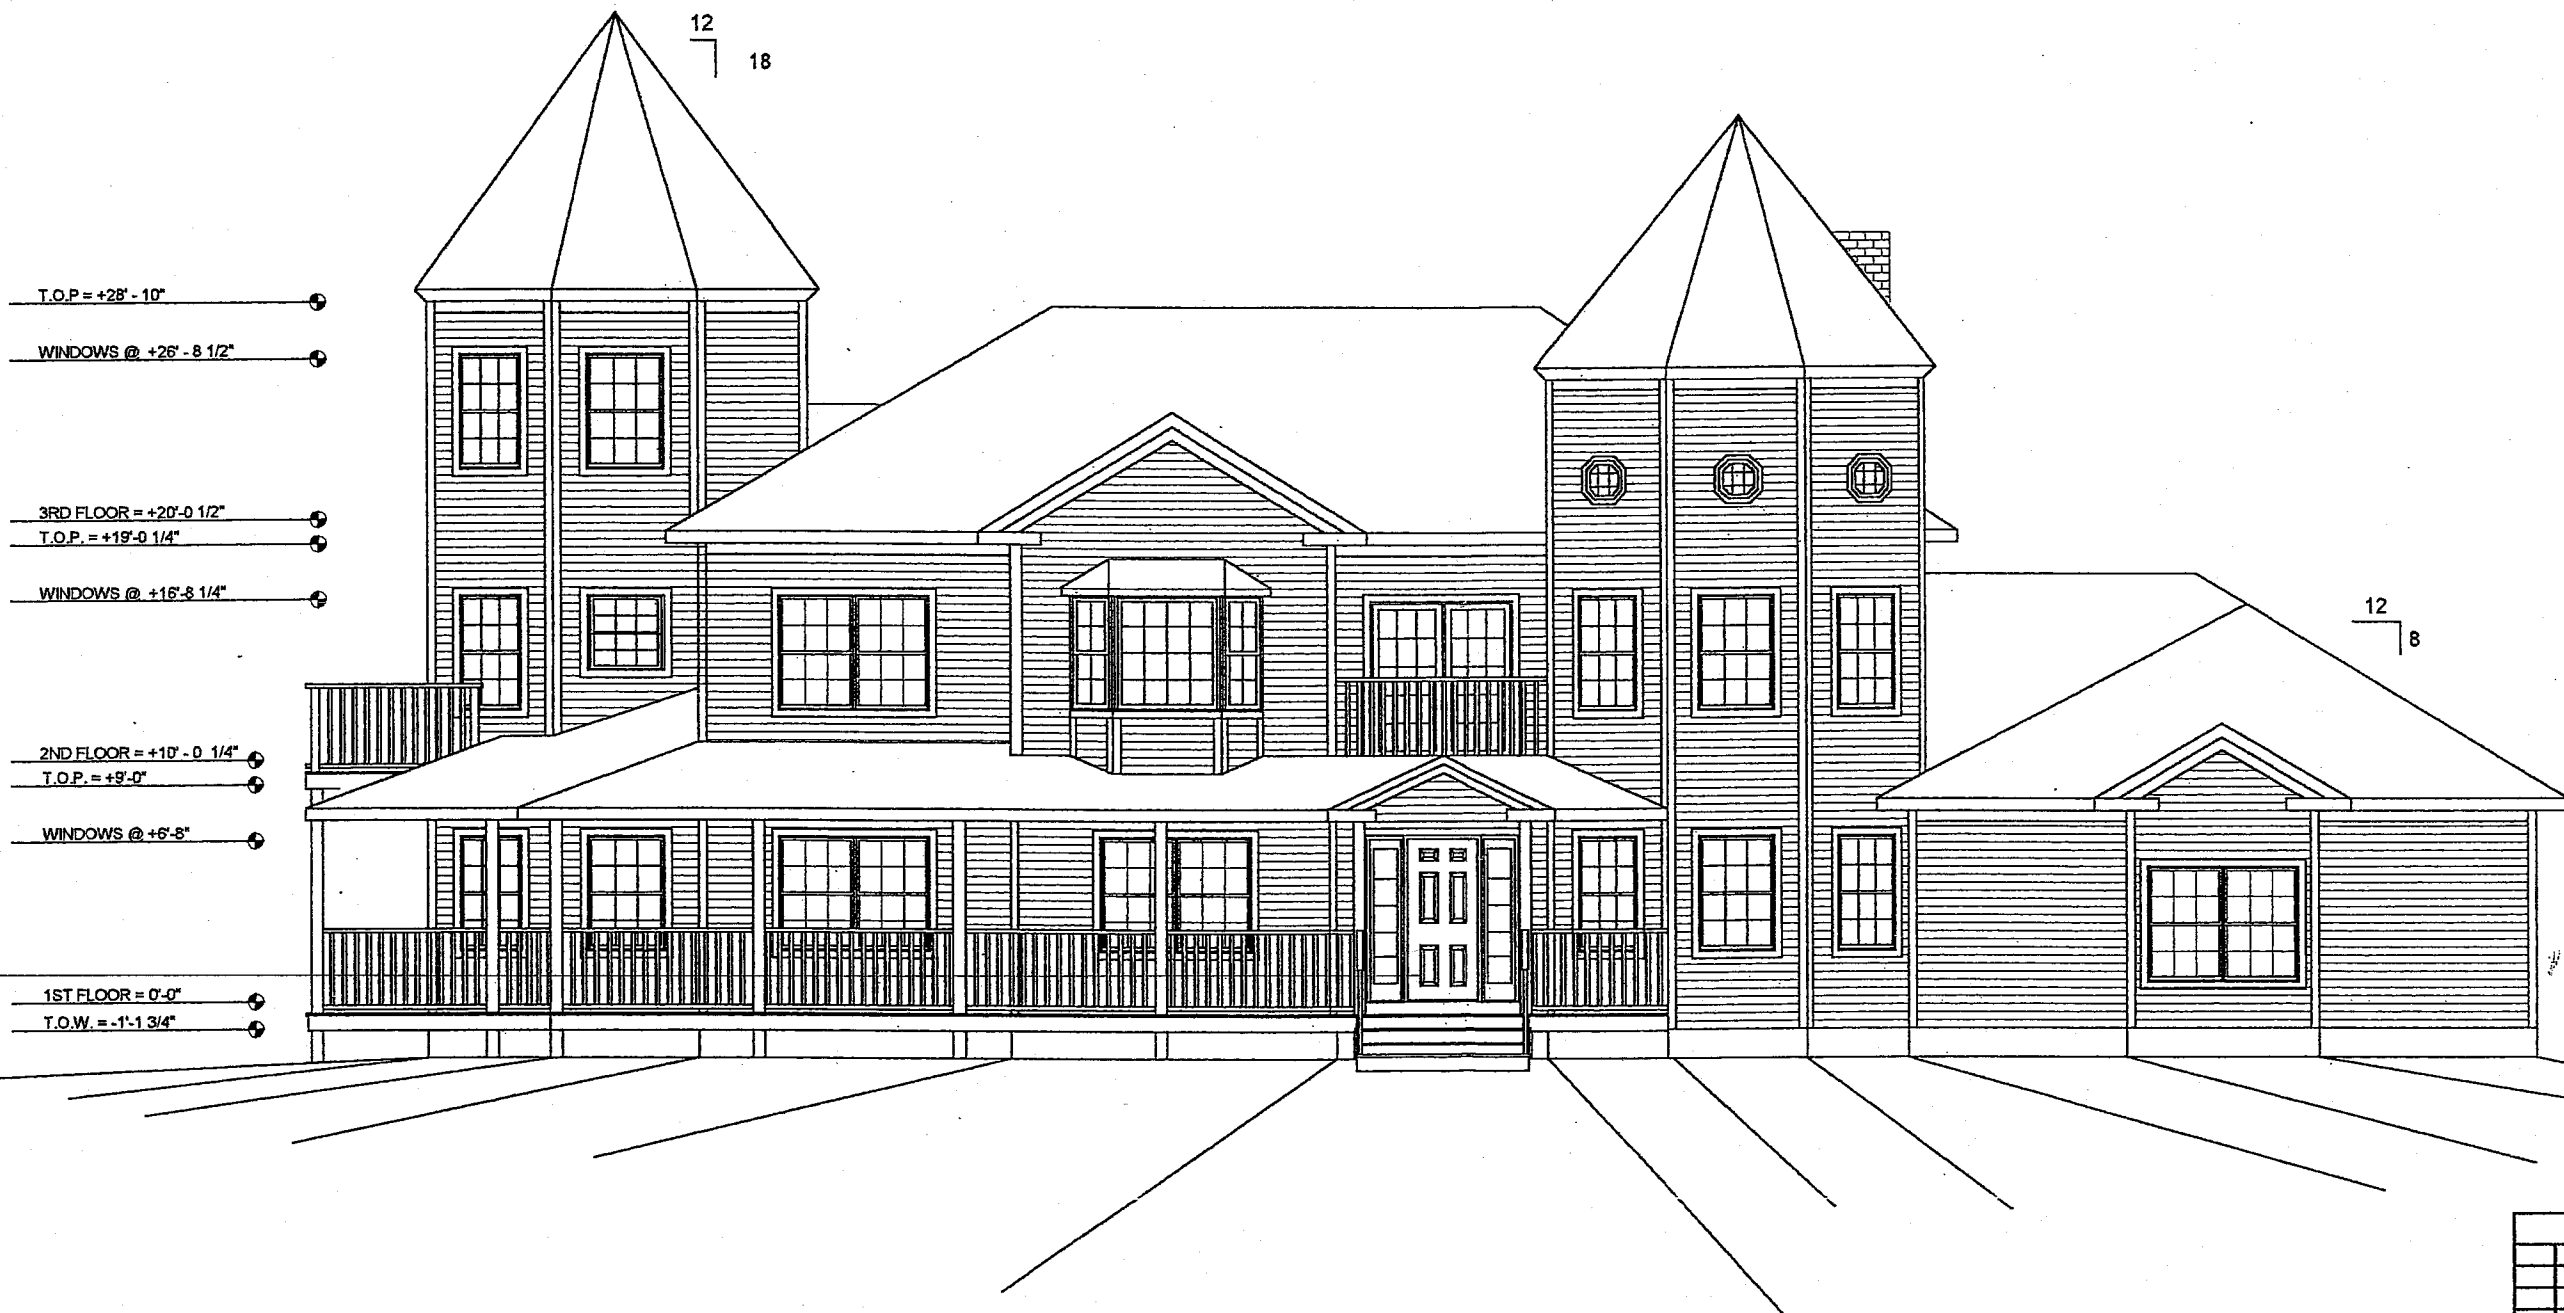

These plans are only an approximation and any prospective purchaser should verify any information depicted herein.

REVISIONS	

**RYAN LINNEHAN**  
 (East) FRONT ELEVATION  
 DWG #: 901A41-G DRN BY: RFE  
 SCALE: 1/8" = 1'-0" DATE: 8/99  
THESE PLANS REMAIN THE PROPERTY OF RYAN & STEPHANIE LINNEHAN AND CAN NOT BE USED OR COPIED WITHOUT PERMISSION.



- T.O.P = 28'-10"
- WINDOWS @ +26'-8 1/2"
- 3RD FLOOR = +20'-0 1/2"
- T.O.P. = +19'-0 1/4"
- WINDOWS @ +16'-8 1/4"
- 2ND FLOOR = +10'-0 1/4"
- T.O.P. = +9'-0"
- WINDOWS @ +5'-8"
- 1ST FLOOR = 0'-0"
- T.O.W. = -1'-1 3/4"

REVISIONS	

**RYAN LINNEHAN**

These plans are only an approximation and any prospective purchaser should verify any information depicted herein.

(West) REAR ELEVATION

DWG #: 901A4-2      DRN BY: RFE  
 SCALE: 1/8" = 1'-0"      DATE: 7/99

THESE PLANS REMAIN THE PROPERTY OF RYAN & STEPHANIE LINNEHAN AND CAN NOT BE USED OR COPIED WITHOUT PERMISSION.




- T.O.P = 28'-10"
- WINDOWS @ +26'-8 1/2"
- 3RD FLOOR = +20'-0 1/2"
- T.O.P. = +19'-0 1/4"
- WINDOWS @ +16'-8 1/4"
- 2ND FLOOR = +10'-0 1/4"
- T.O.P. = +9'-0"
- WINDOWS @ +6'-8"
- 1ST FLOOR = 0'-0"
- T.O.W. = -1'-1 3/4"

REVISIONS	

**RYAN LINNEHAN**  
 (South) SIDE ELEVATION  
 DWG #: 901A4-3G DRN BY: RFE  
 SCALE: 1/8" = 1'-0" DATE: 8/99

These plans are only an approximation and any prospective purchaser should verify any information depicted herein.

THESE PLANS REMAIN THE PROPERTY OF RYAN & STEPHANIE LINNEHAN AND CAN NOT BE USED OR COPIED WITHOUT PERMISSION.

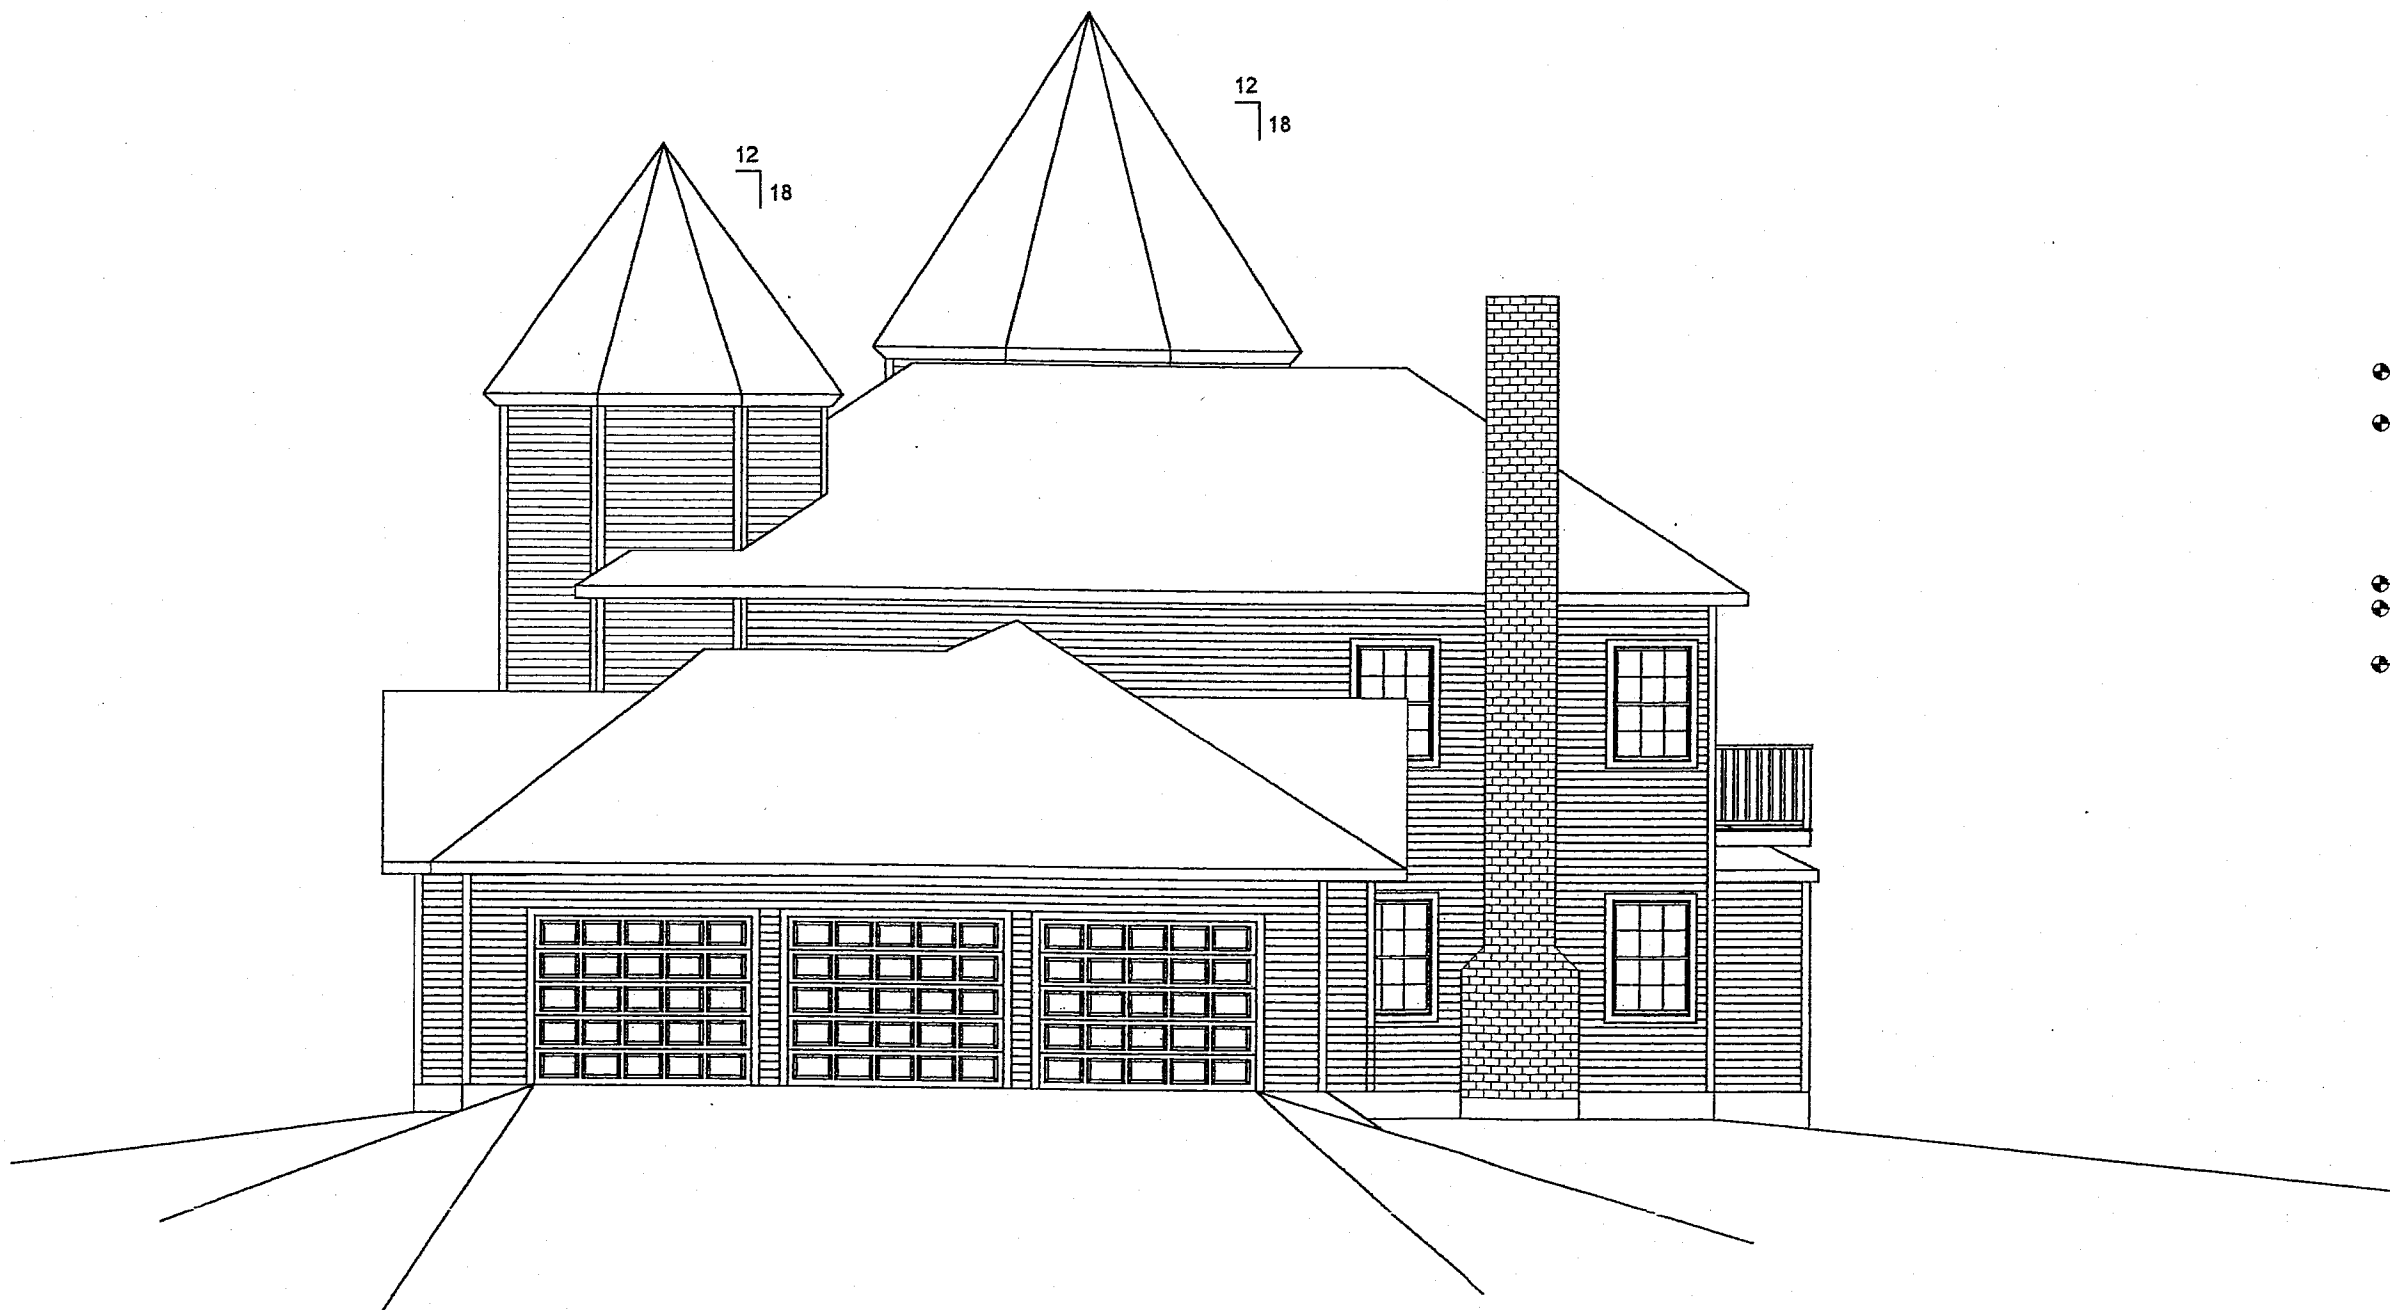

- T.O.P. = 28'-10"
- WINDOWS @ +26'-8 1/2"
  
- 3RD FLOOR = +20'-0 1/2"
- T.O.P. = +19'-0 1/4"
- WINDOWS @ +16' - 8 1/4"
  
- 2ND FLOOR = +10' - 0 1/4"
- T.O.P. = +9'-0"
- WINDOWS @ +6'-8"
  
- 1ST FLOOR = 0'-0"
- T.O.W. = -1'-1 3/4"

REVISIONS	

These plans are only an approximation and any prospective purchaser should verify any information depicted herein.

**RYAN LINNEHAN**  
 SIDE ELEVATION  
 DWG #: 901A4-4G DRN BY: RFE  
 SCALE: 1/8" = 1'-0" DATE: 8/99

THESE PLANS REMAIN THE PROPERTY OF RYAN & STEPHANIE LINNEHAN AND CAN NOT BE USED OR COPIED WITHOUT PERMISSION.